

Level 00 - Ground Floor - Existing

-	DW	23.02.24	First Issue
Rev	Drawn	Date	Details

TMV

TMV Architects
The Repeater Station
London Road
Norman Cross
Peterborough PE7 3TB
info@tmvarchitects.co.uk
01733 794 795
tmvarchitects.co.uk

Note
Contractors must work only to figured dimensions which are to be checked on site, any discrepancies are to be reported to the architect before proceeding

All rights described in chapter IV of the copyright, designs and patents act 1988 have been generally asserted


Information contained within this drawing is the sole copyright of TMV Architects and should not be reproduced or imparted to a third party without written permission



Draft

Drawing Name
Existing Ground Floor Plan

Project Name Haddenham Sports and Social Club Ely, CB6 3SS	Project No. 1103	Dwg No. 003
	Rev.	Scale 1 : 100 @ A1
	Drawn DW	Date 23.02.2024

 

Roof Plan - Existing

Rev	Drawn	Date	Details
-----	-------	------	---------



TMV Architects
The Repeater Station
London Road
Norman Cross
Peterborough PE7 3TB
info@tmvarchitects.co.uk
01733 794 795
tmvarchitects.co.uk

Note
Contractors must work only to figured dimensions which are to be checked on site, any discrepancies are to be reported to the architect before proceeding


All rights described in chapter IV of the copyright, designs and patents act 1988 have been generally asserted

Information contained within this drawing is the sole copyright of TMV Architects and should not be reproduced or imparted to a third party without written permission




Draft


Drawing Name Existing Roof Plan			
Project Name Haddenham Sports and Social Club Ely, CB6 3SS		Project No. 1103	Dwg No. 004
		Rev.	Scale 1 : 100 @ A1
		Drawn DW	Date 23.02.2024

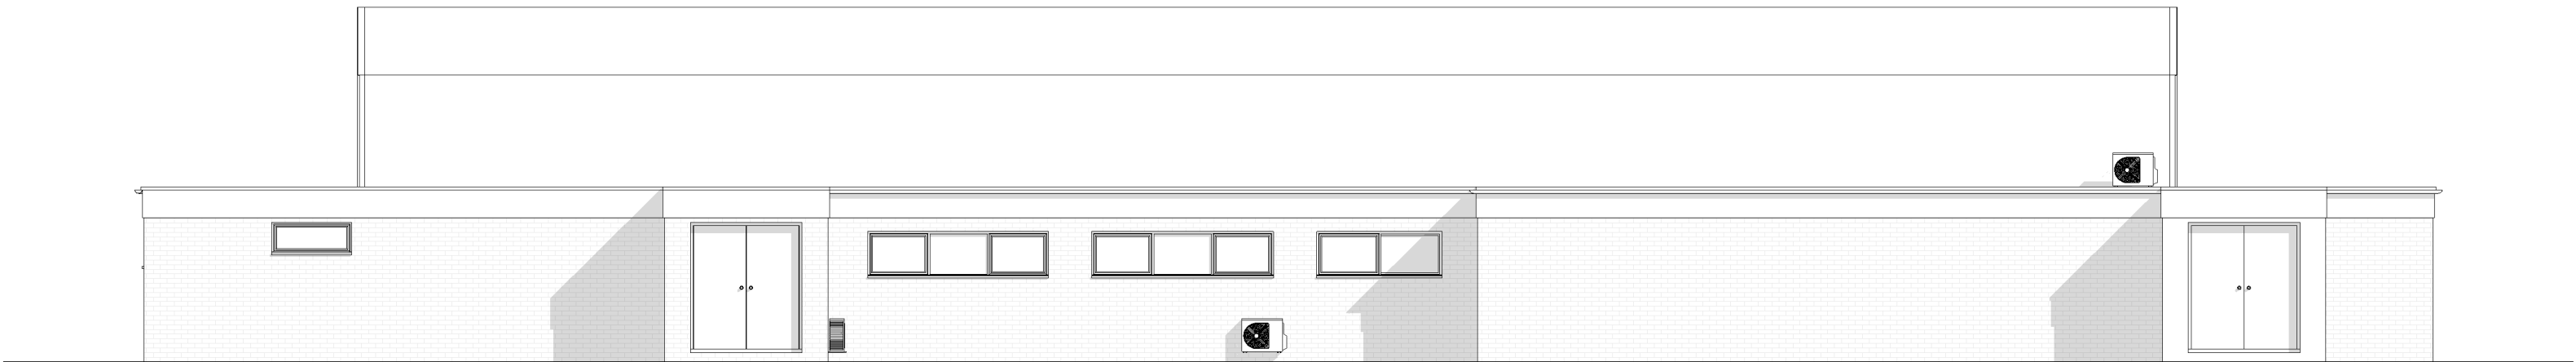


Elevation 1

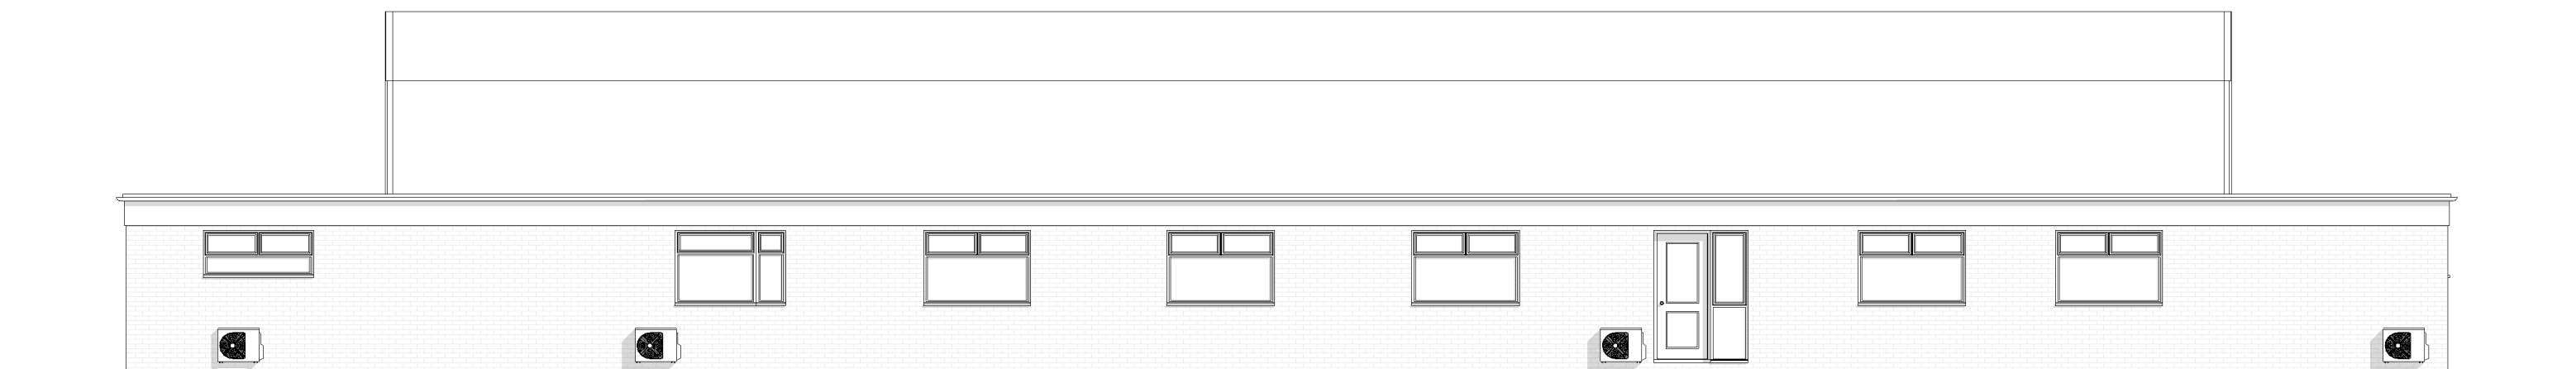

Elevation 2

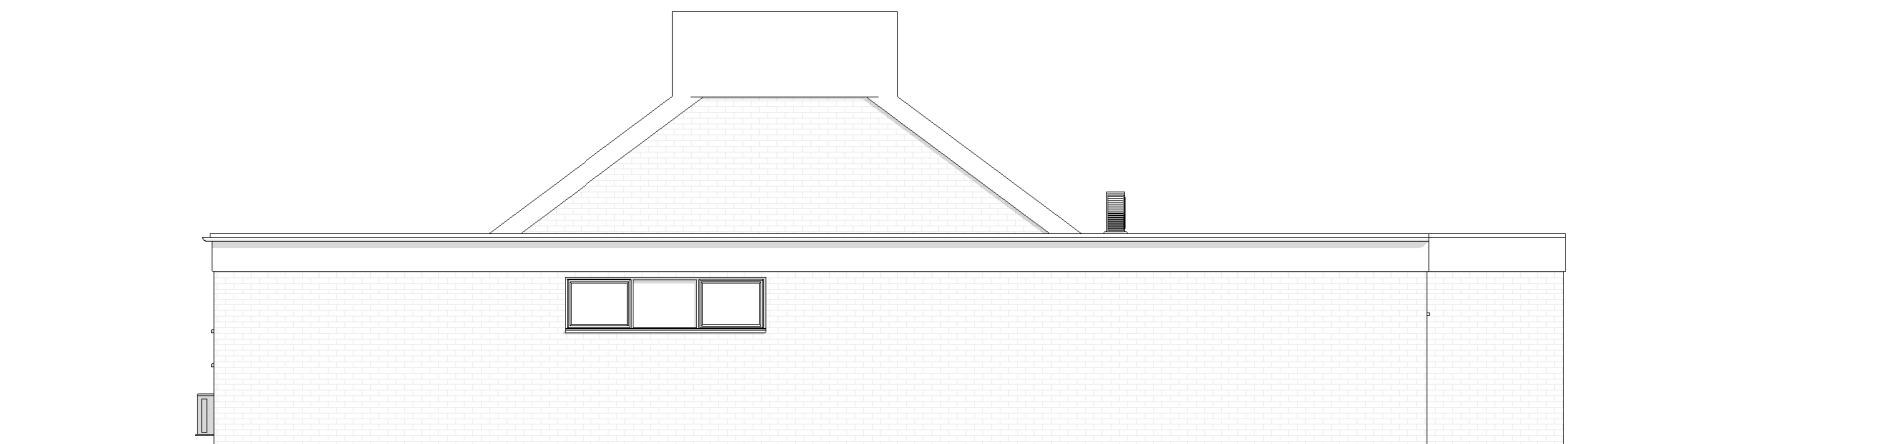

Elevation 3

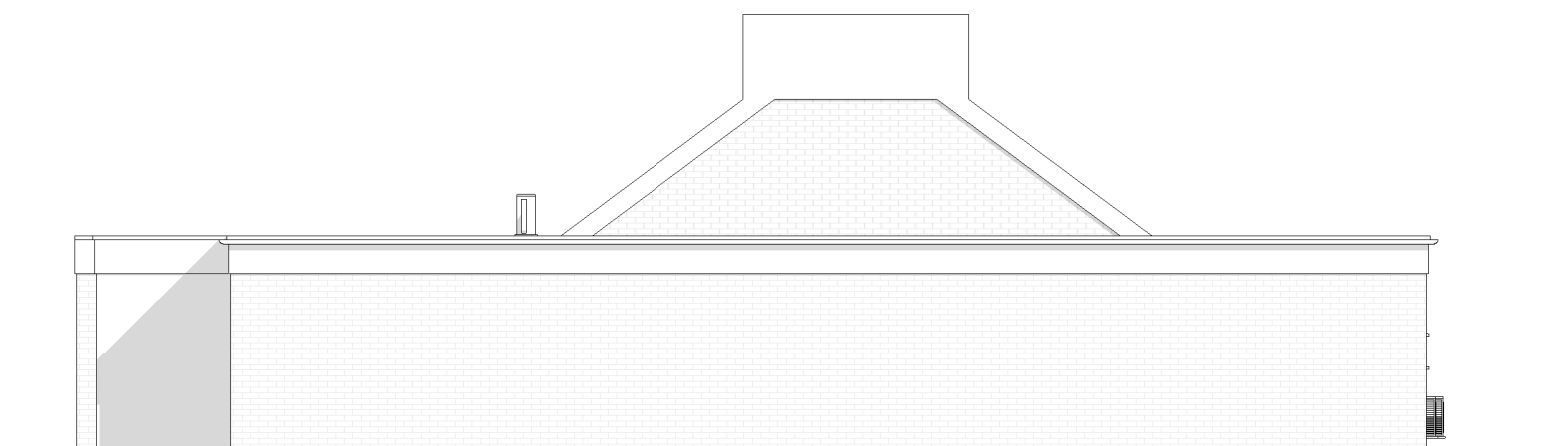

Elevation 4

Rev	Drawn	Date	Details
-----	-------	------	---------



TMV Architects
The Repeater Station
London Road
Norman Cross
Peterborough PE7 3TB
info@tmvarchitects.co.uk
01733 794 795
tmvarchitects.co.uk

Note
Contractors must work only to figured dimensions which are to be checked on site, any discrepancies are to be reported to the architect before proceeding

All rights described in chapter IV of the copyright, designs and patents act 1988 have been generally asserted

Information contained within this drawing is the sole copyright of TMV Architects and should not be reproduced or imparted to a third party without written permission

Scale Bar
0 1 2 3 4 5

Draft

Drawing Name
Existing Elevations

Project Name
Haddenham Sports and Social Club
Ely,
CB6 3SS

Project No.
1103

Dwg No.
005

Rev.

Scale
1 : 100 @ A1

Drawn
DW

Date
23.02.2024

