




TMV Architects
The Repeater Station
London Road
Norman Cross
Peterborough PE7 3TB
info@tmvarchitects.co.uk
01733 794 795
tmvarchitects.co.uk

Note
Contractors must work only to figured dimensions which are to be checked on site, any discrepancies are to be reported to the architect before proceeding
All rights described in chapter IV of the copyright, designs and patents act 1988 have been generally asserted
Information contained within this drawing is the sole copyright of TMV Architects and should not be reproduced or imparted to a third party without written permission

 

Planning

Drawing Name Proposed Ground Floor and Roof Plan		Project No. 1103	Dwg No. 007
Project Name Haddenham Sports and Social Club Ely, CB6 3SS	Rev.	Scale As indicated @ A1	Date 26.04.2024
		Drawn HK	

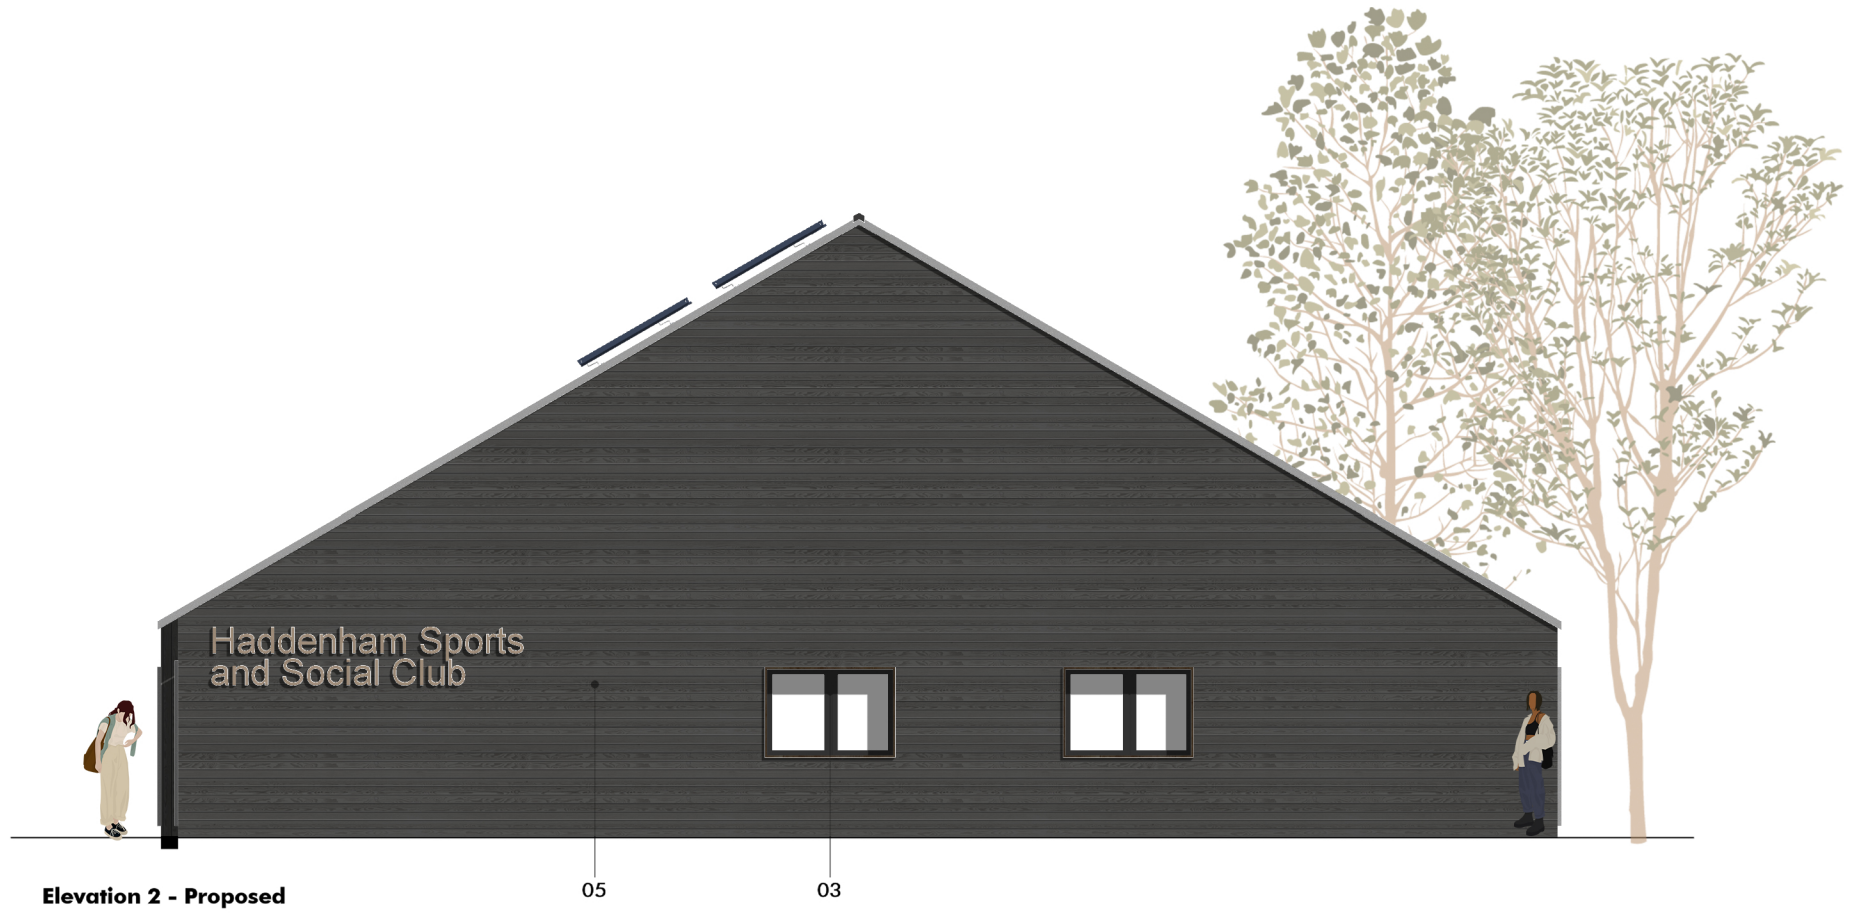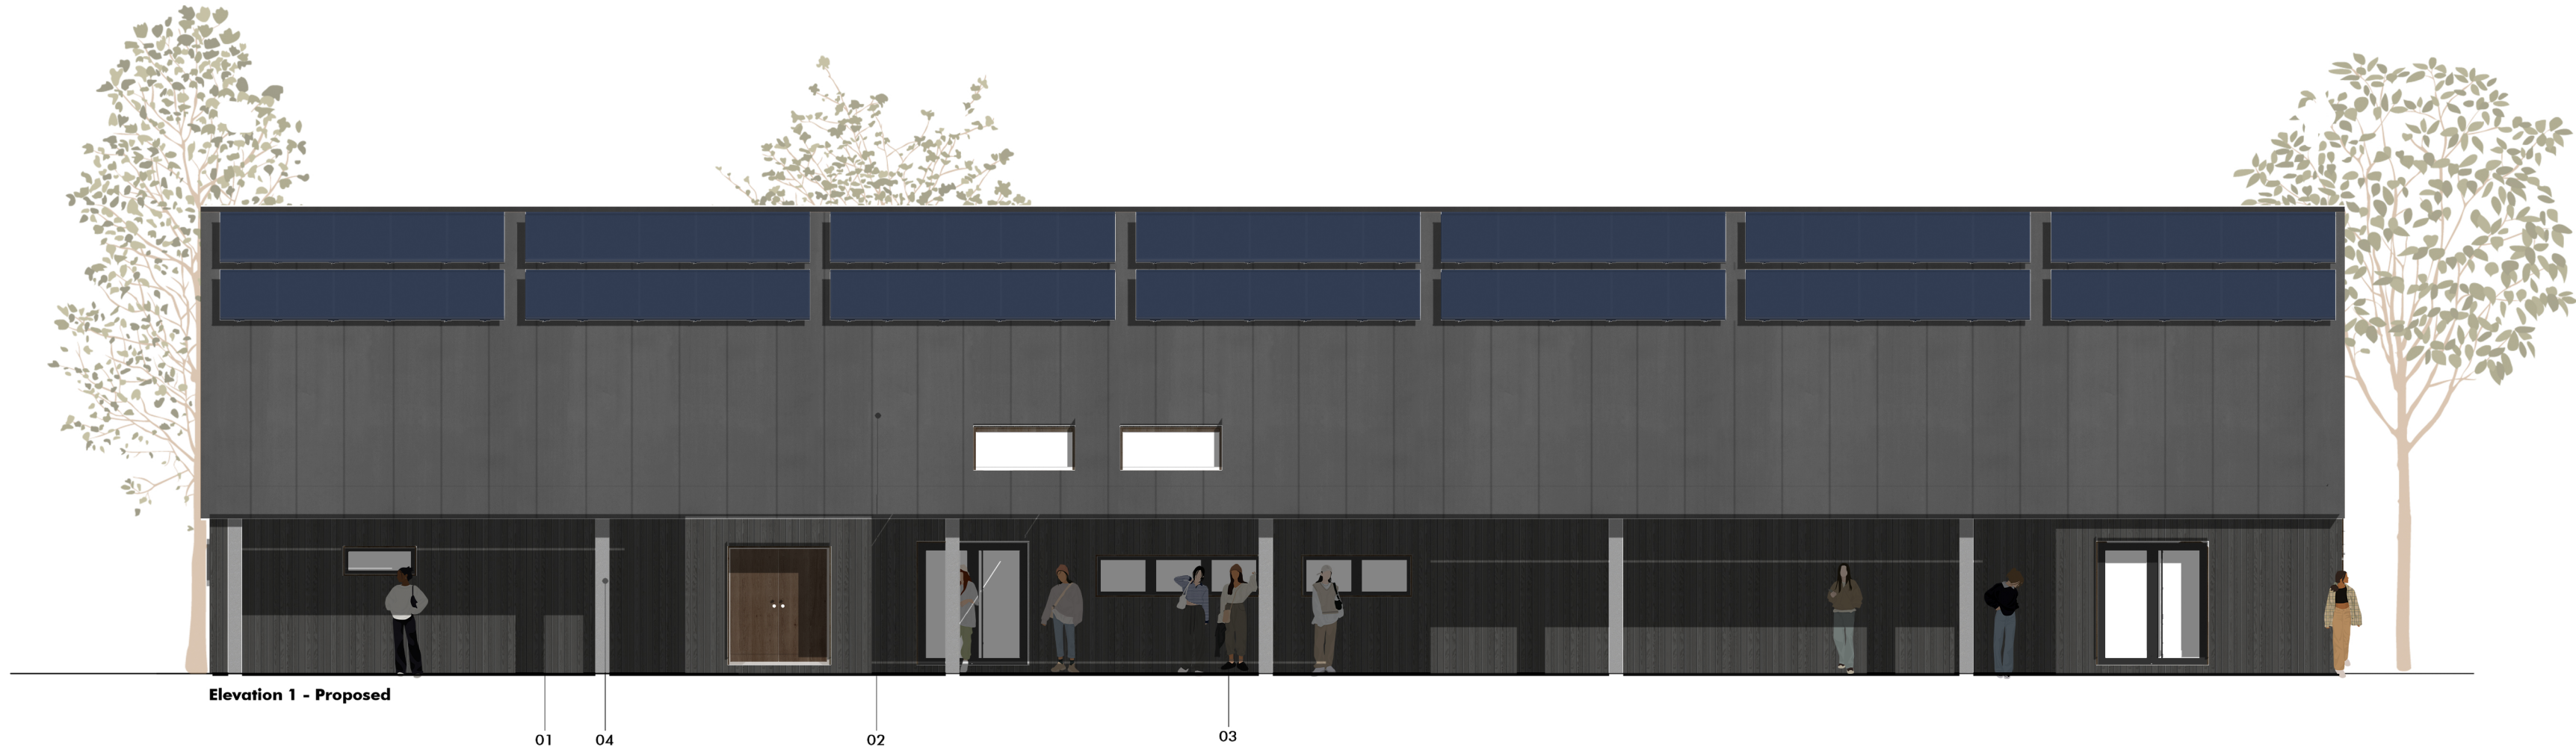

Materials

- 01 Vertical Cladding
- 02 Standard Seam
- 03 uPVC Windows
- 04 Zinc
- 05 Horizontal Cladding

TMV

TMV Architects
The Repeater Station
London Road
Norman Cross
Peterborough PE7 3TB
info@tmvarchitects.co.uk
01733 794 795
tmvarchitects.co.uk

Note

Contractors must work only to figured dimensions which are to be checked on site, any discrepancies are to be reported to the architect before proceeding

All rights described in chapter IV of the copyright, designs and patents act 1988 have been generally asserted

Information contained within this drawing is the sole copyright of TMV Architects and should not be reproduced or imparted to a third party without written permission

Scale Bar

0 0.5 1 1.5 2 2.5

Planning

Drawing Name

Proposed Elevations

Project Name
Haddenham Sports and Social Club
Ely,
CB6 3SS

Project No.
1103

Dwg No.
008

Rev.


Scale
1 : 100 @ A1

Drawn

HK

Date

26.04.2024

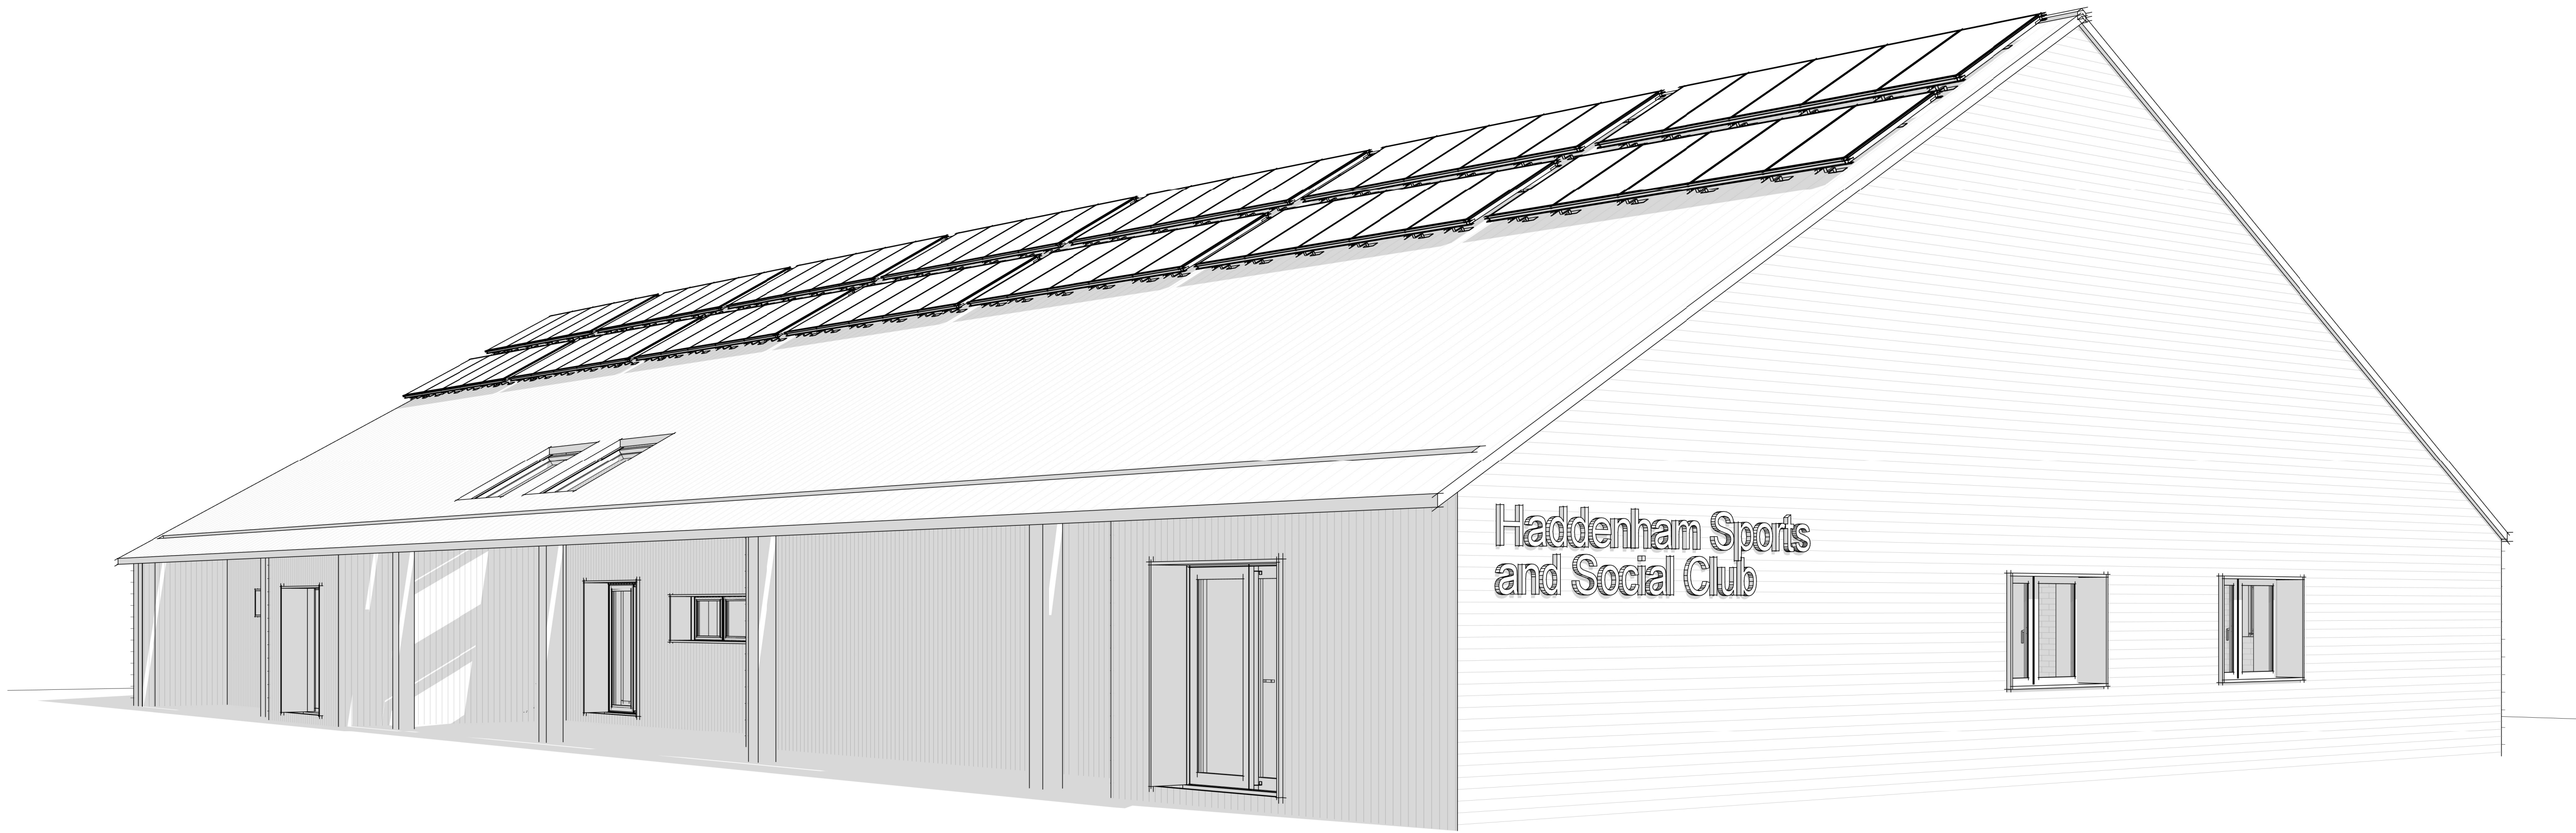

Haddenham Sports
and Social Club